



ISO VIEW OF NEW TRUNK

PRELIMINARY MODELING ON ERRECTION AID'S AND NEW TRUNK DESIGN


BUILT-UP TRUNK DESIGN

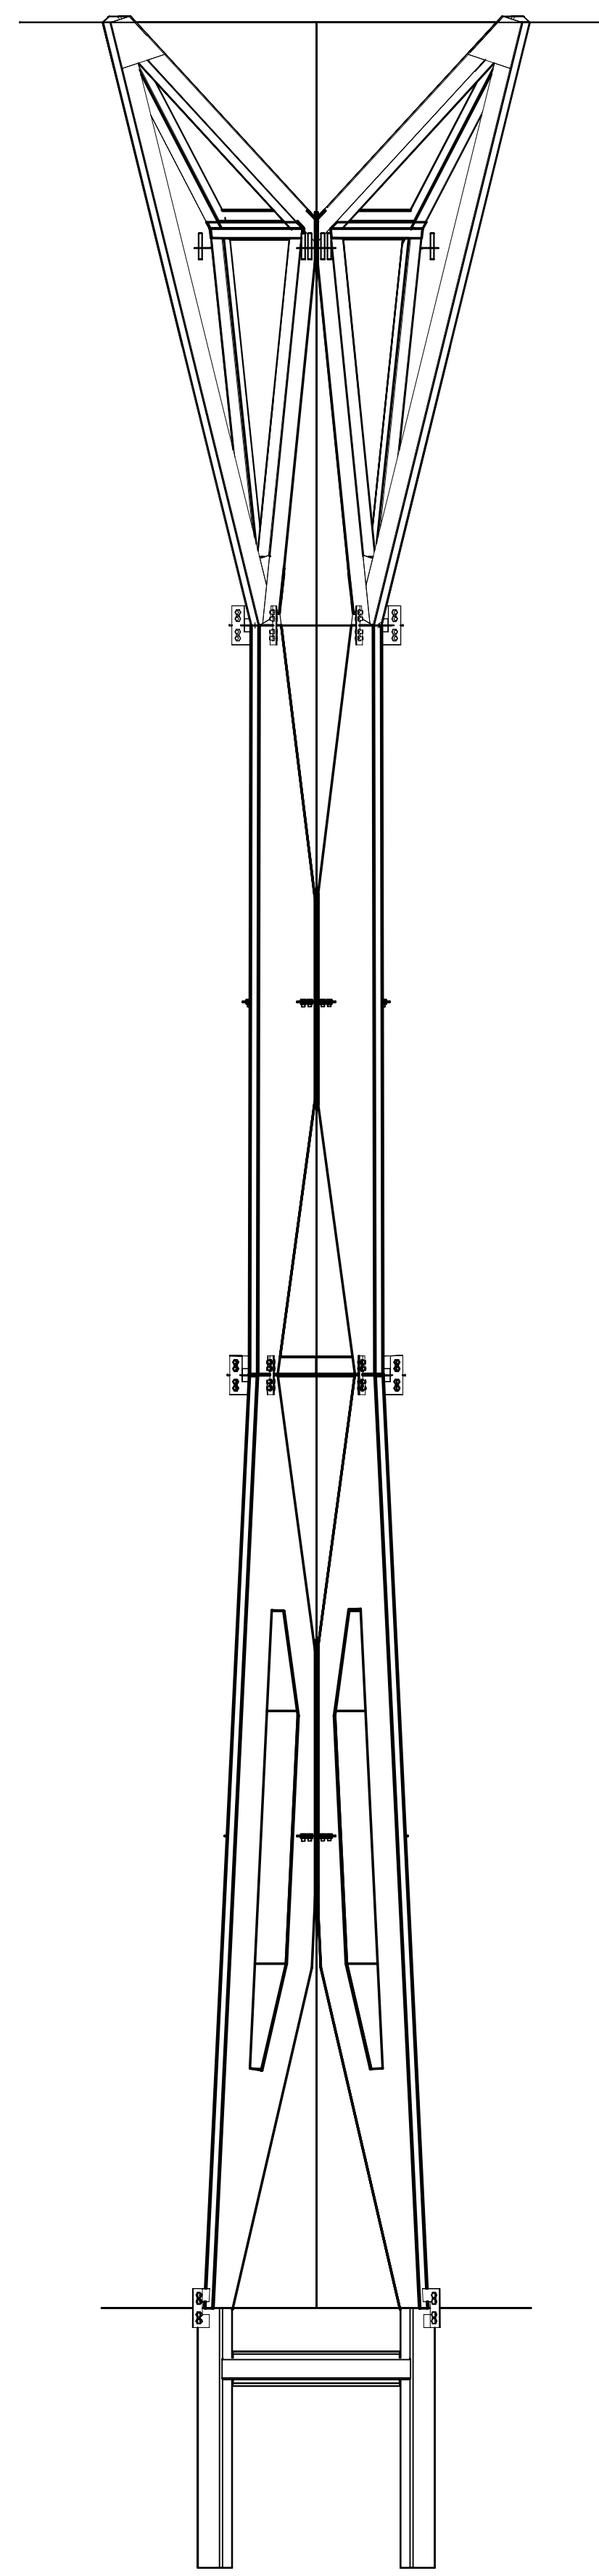

FRONT ELEVATION

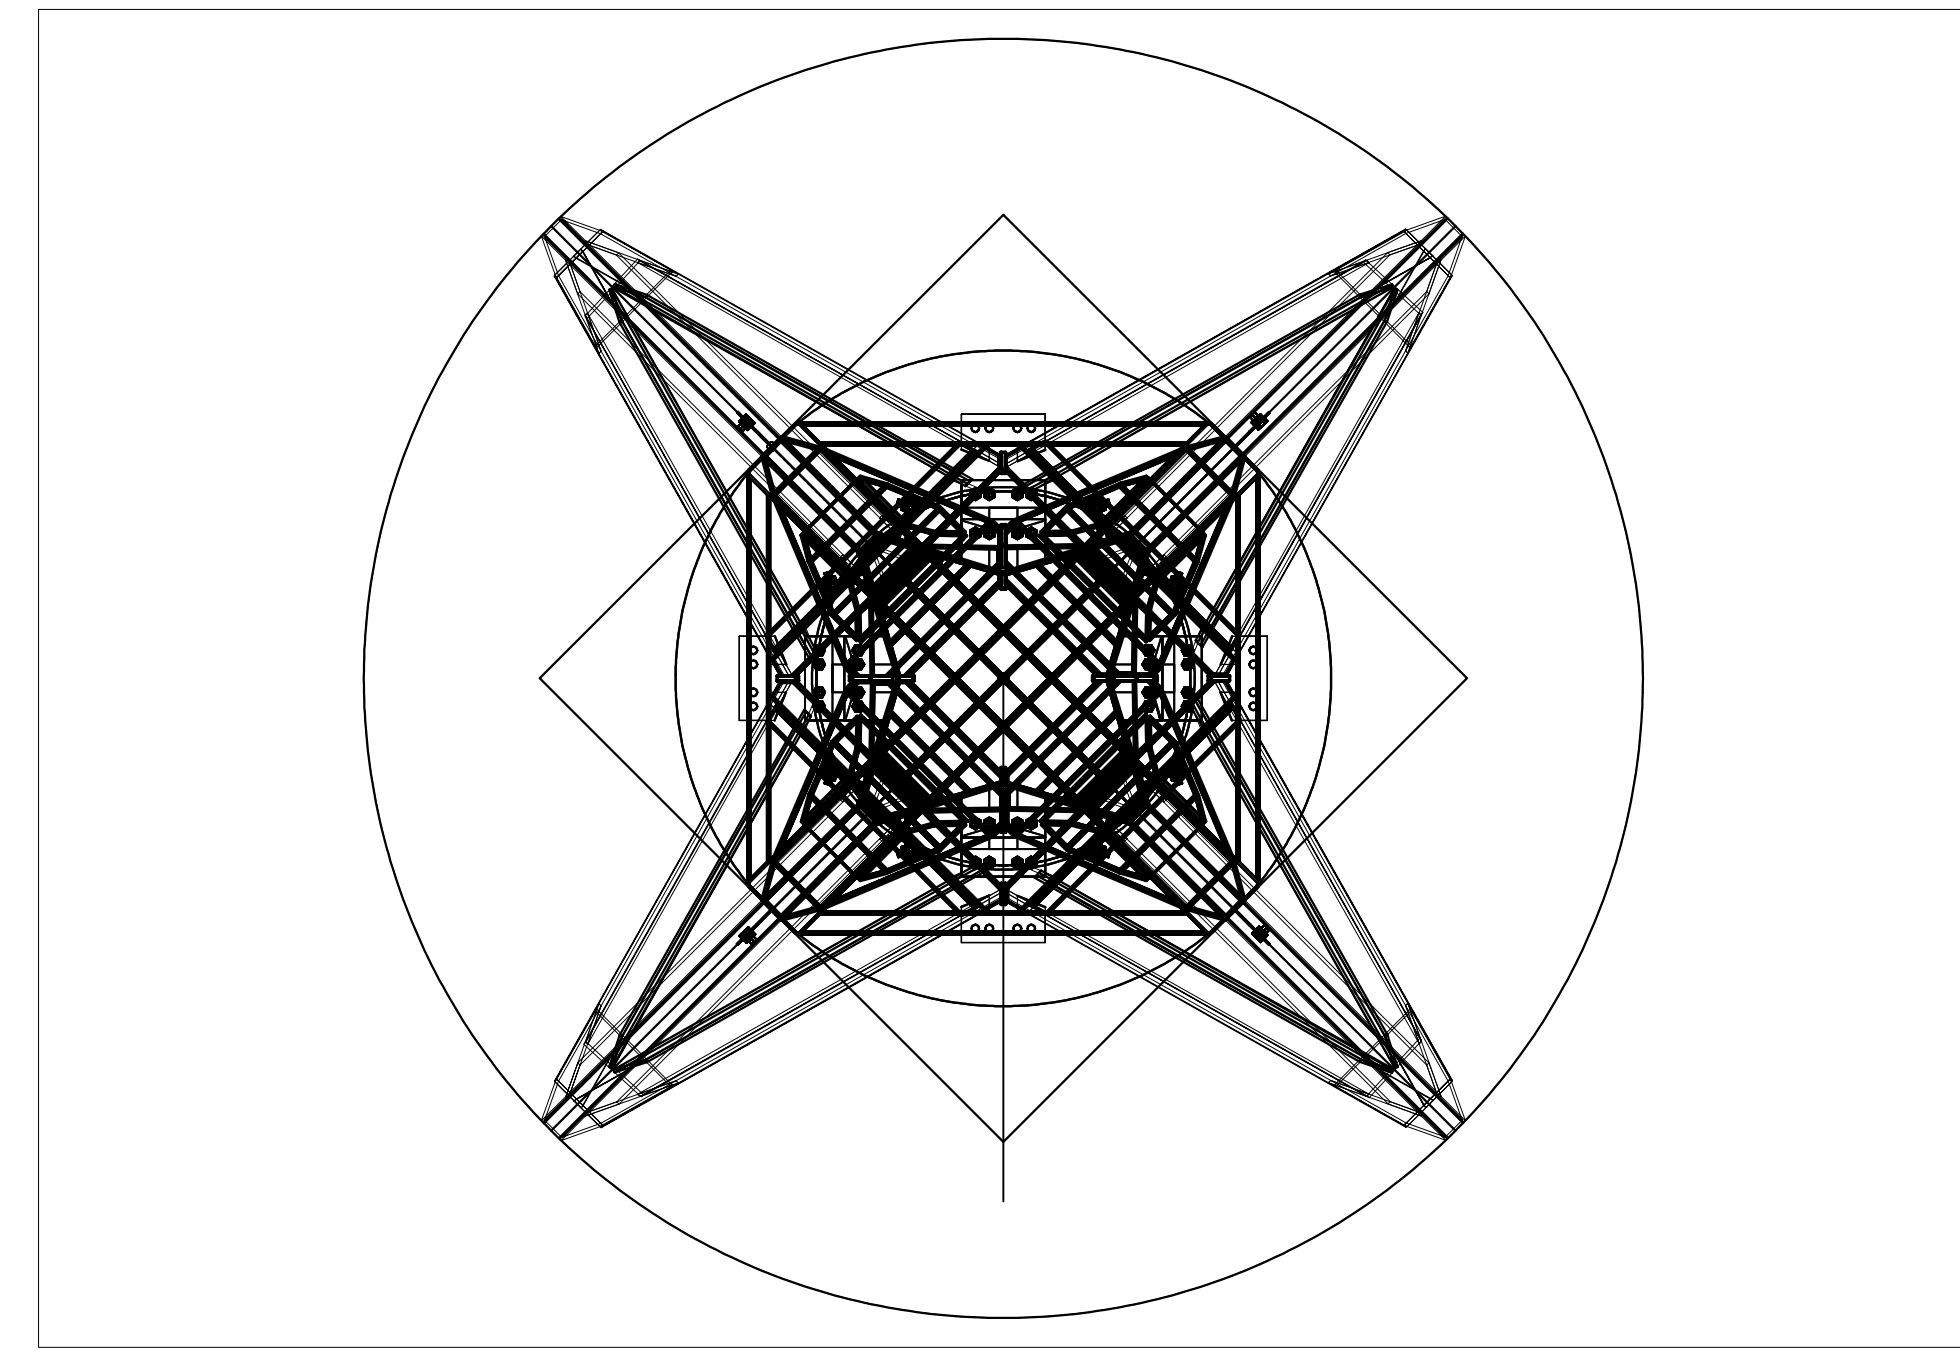

TOP VIEW

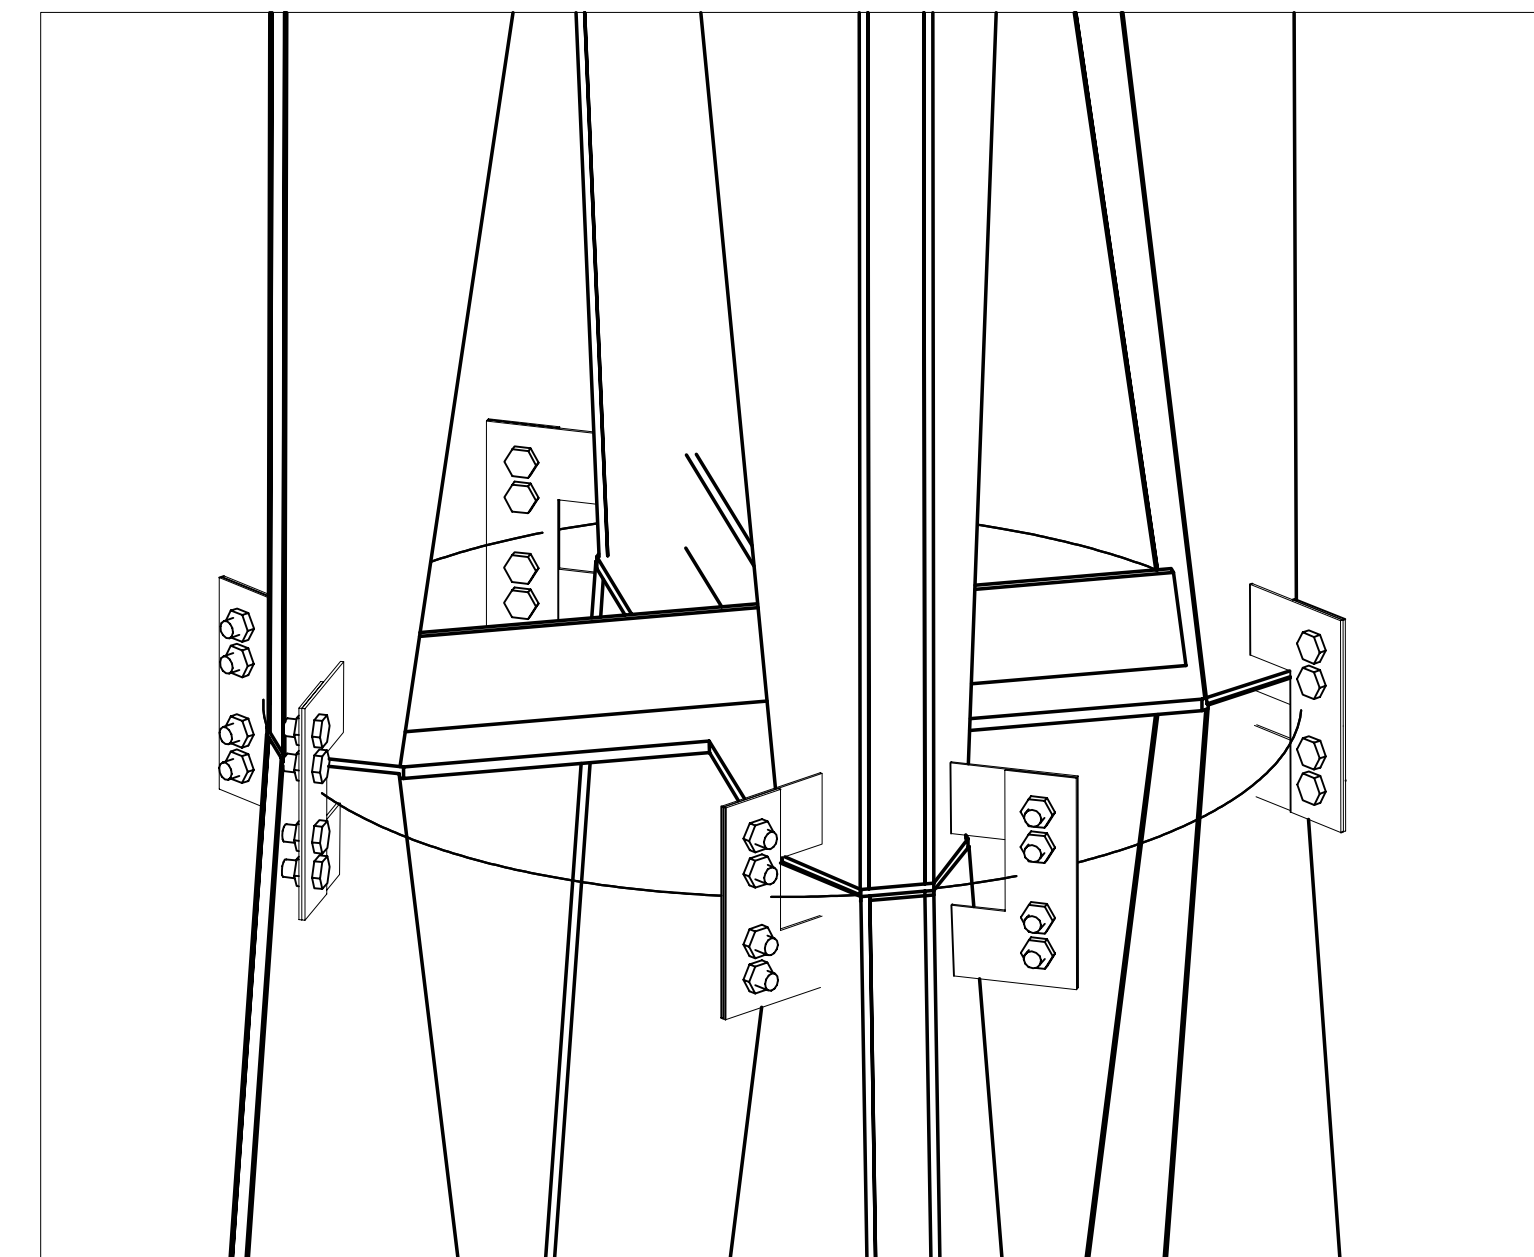

TRUNK SPLICE

VERIFICATION OF DIMENSIONS, DETAILS, AND ETC. ARE REQUESTED WHERE INDICATED. IF EACH VERIFICATION IS NOT NOTED OTHERWISE, IT WILL BE ASSUMED TO BE CORRECT AS SHOWN

REV	DATE	BY	DESCRIPTION	DWG STATUS	DATE

CalPER's

ENGR:	ADI / ANGLE DETAILING, INC.
CONTR:	ADI JOB# 2001-143
COLUMBIA WIRE & IRON WORKS	
5555 N. Channel Portland, Ore. 97217	
www.cwil.com/503-286-6600	
DRAWN BY:	MIKE GILL
CHK'D BY:	
JOB NO:	
DWG. NO:	fr05

