




email: info@angledetailing.com

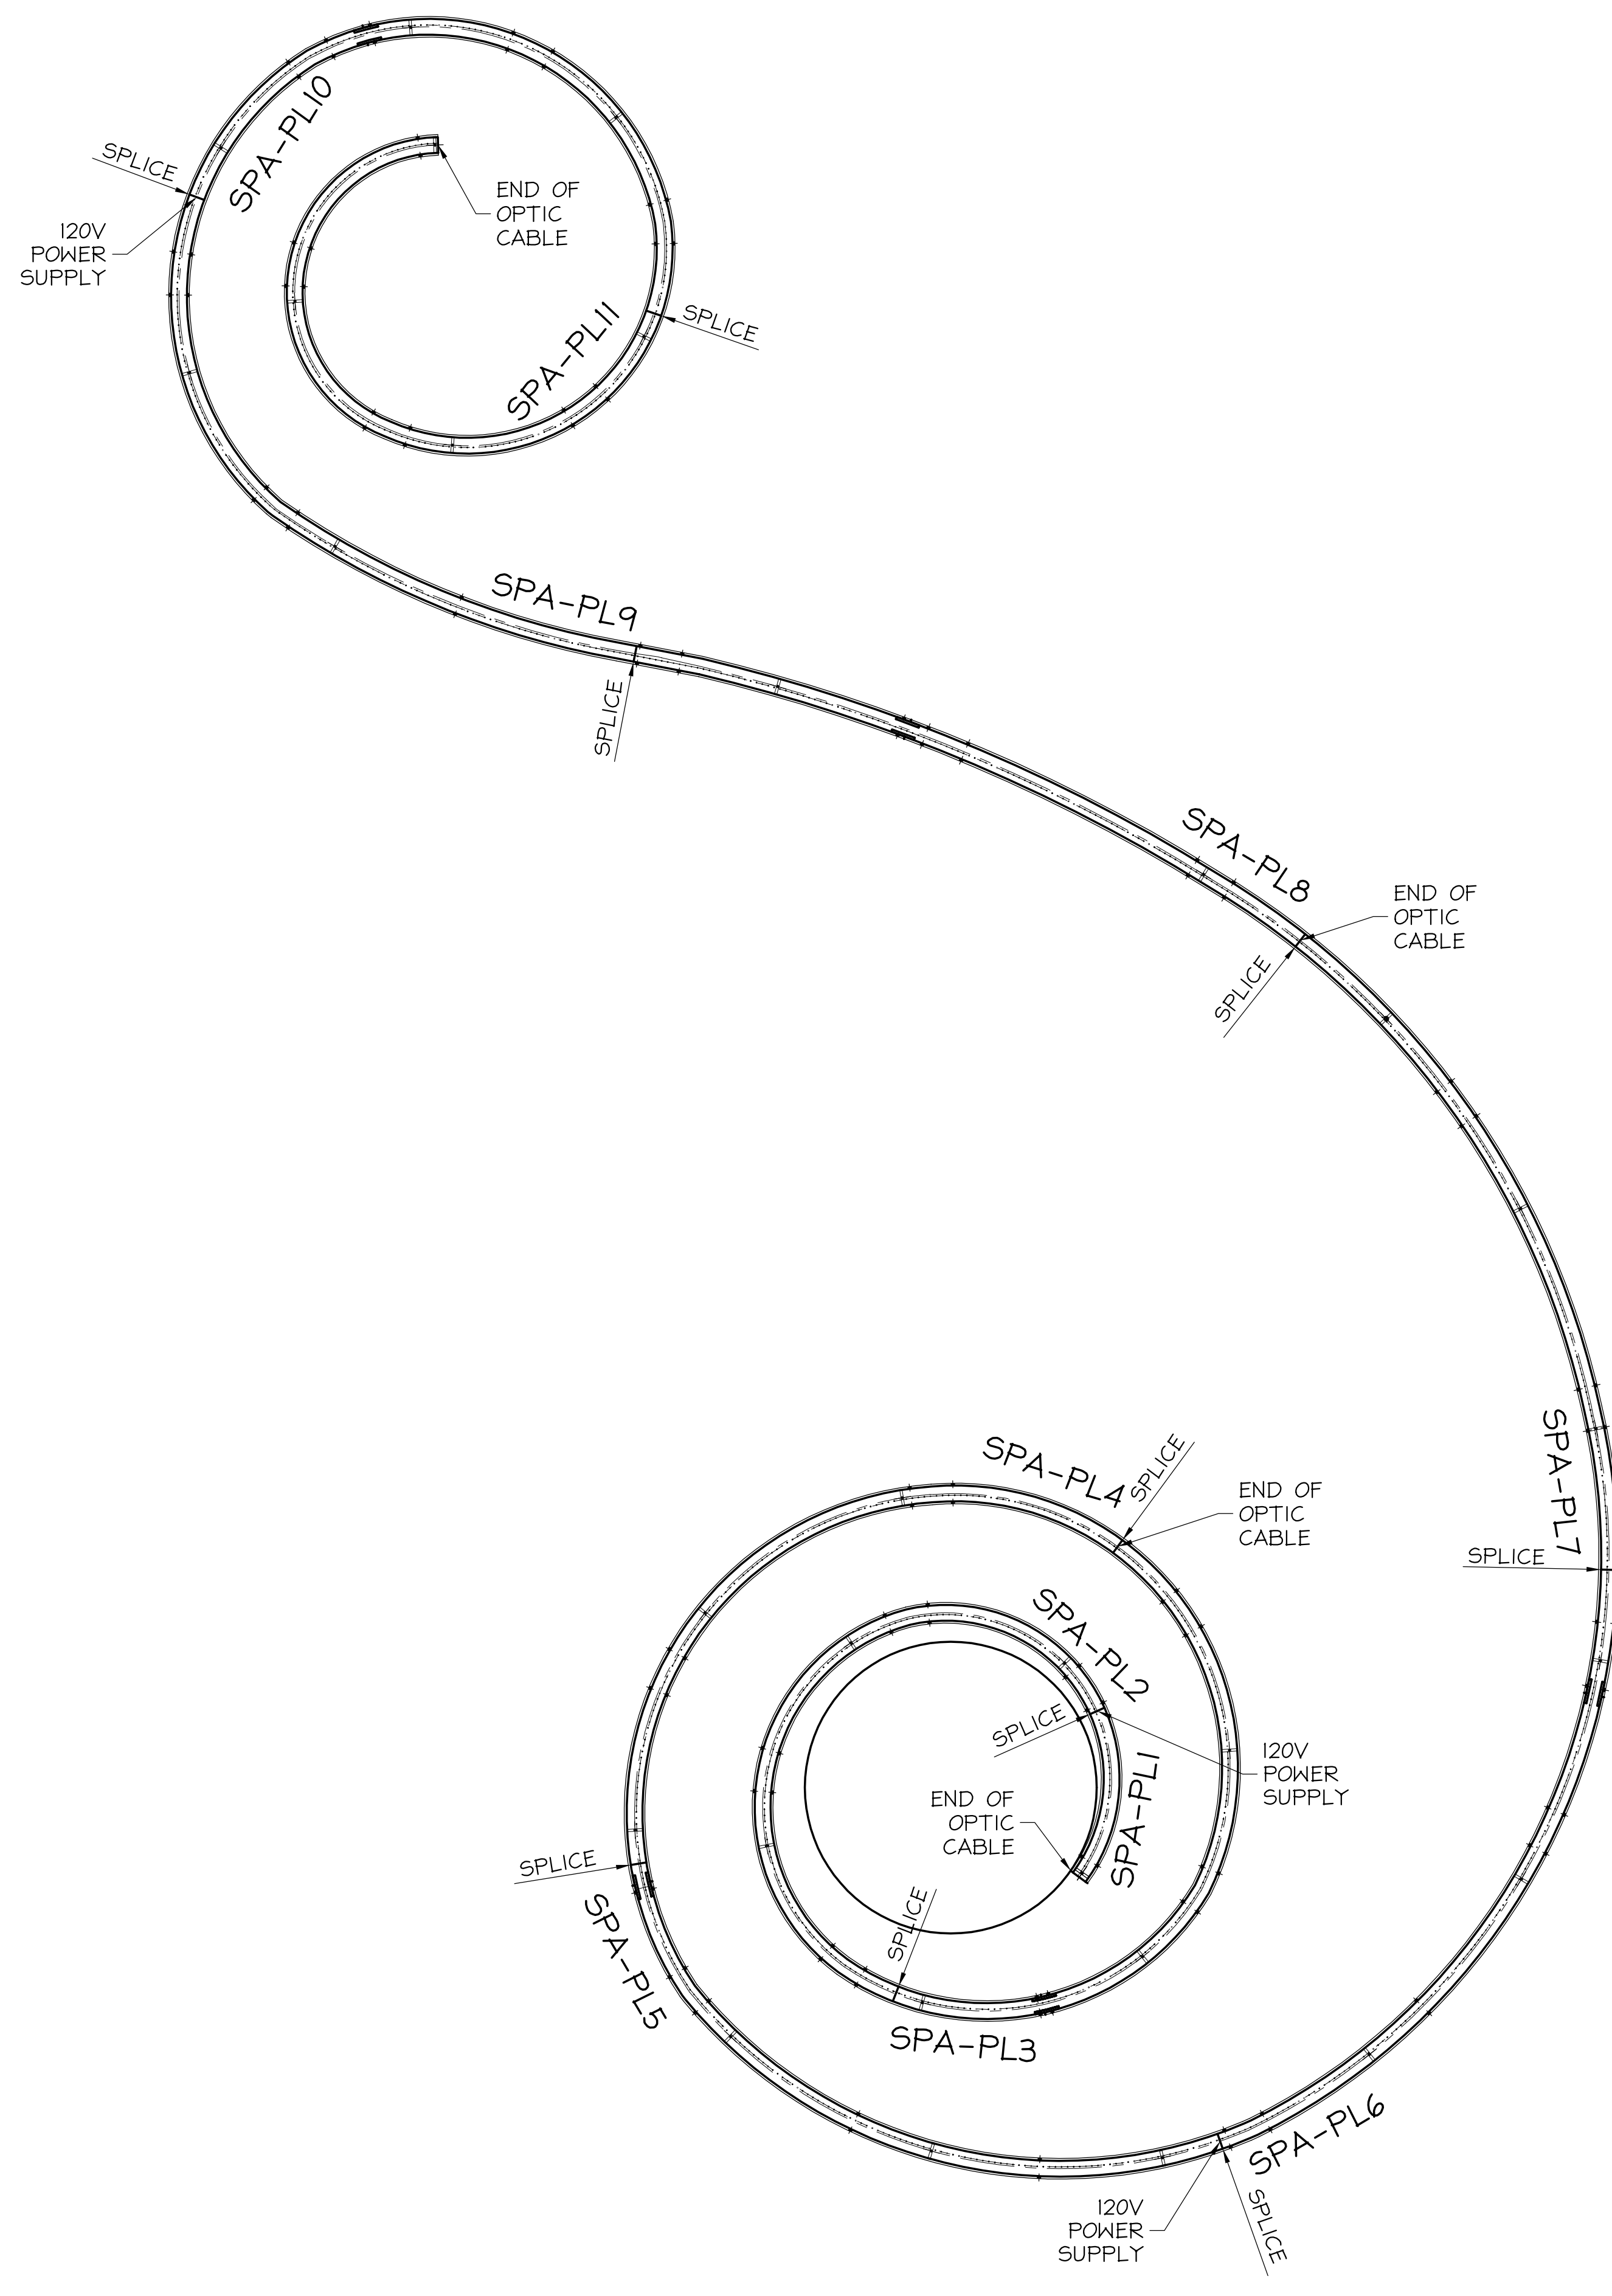

SPIRAL A PLASTIC DISTRIBUTION BAR PLAN

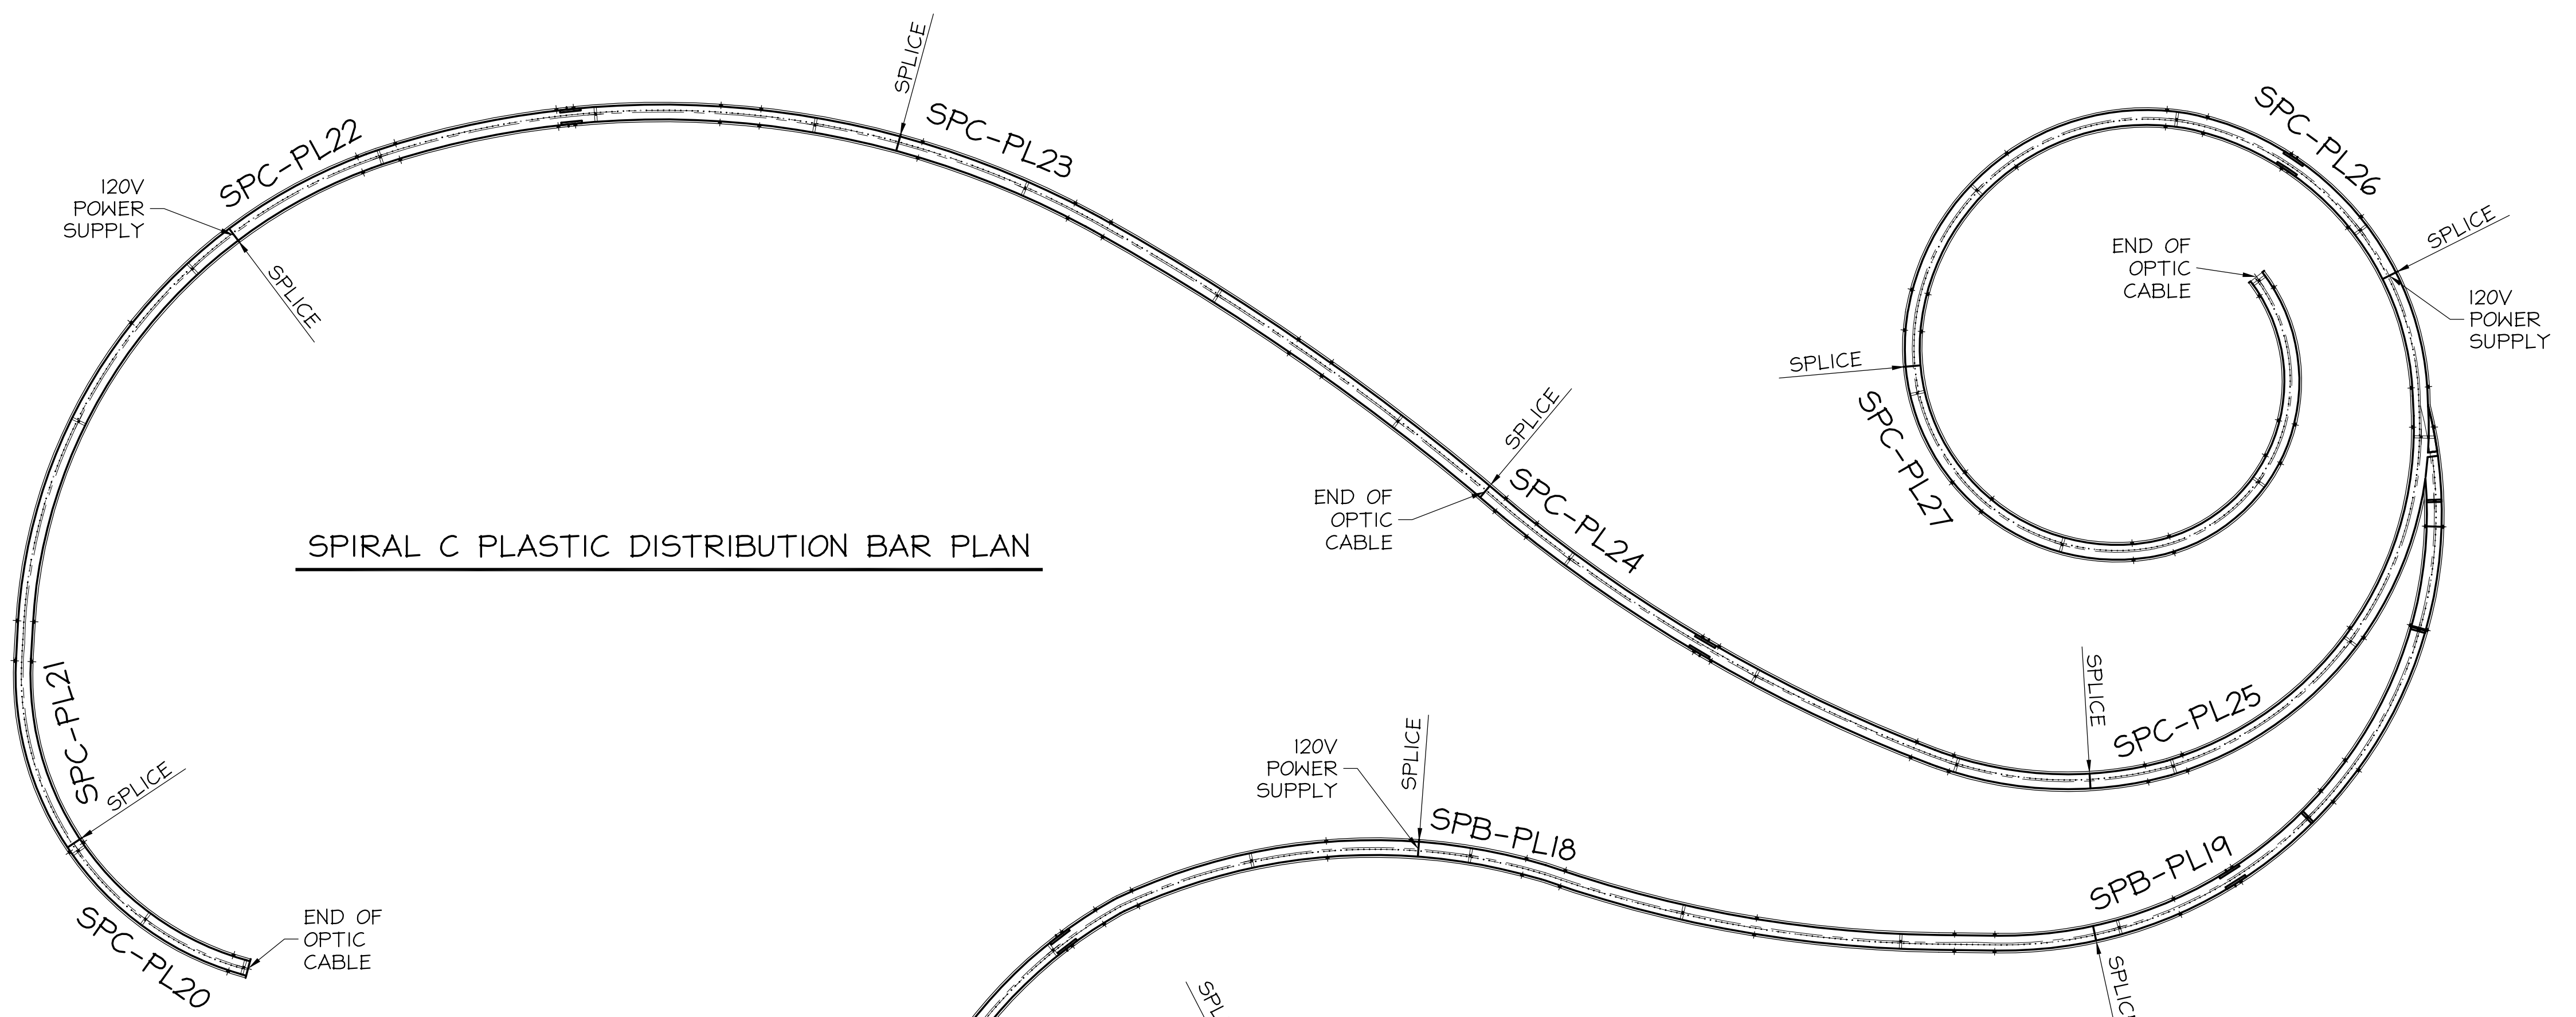

SPIRAL C PLASTIC DISTRIBUTION BAR PLAN

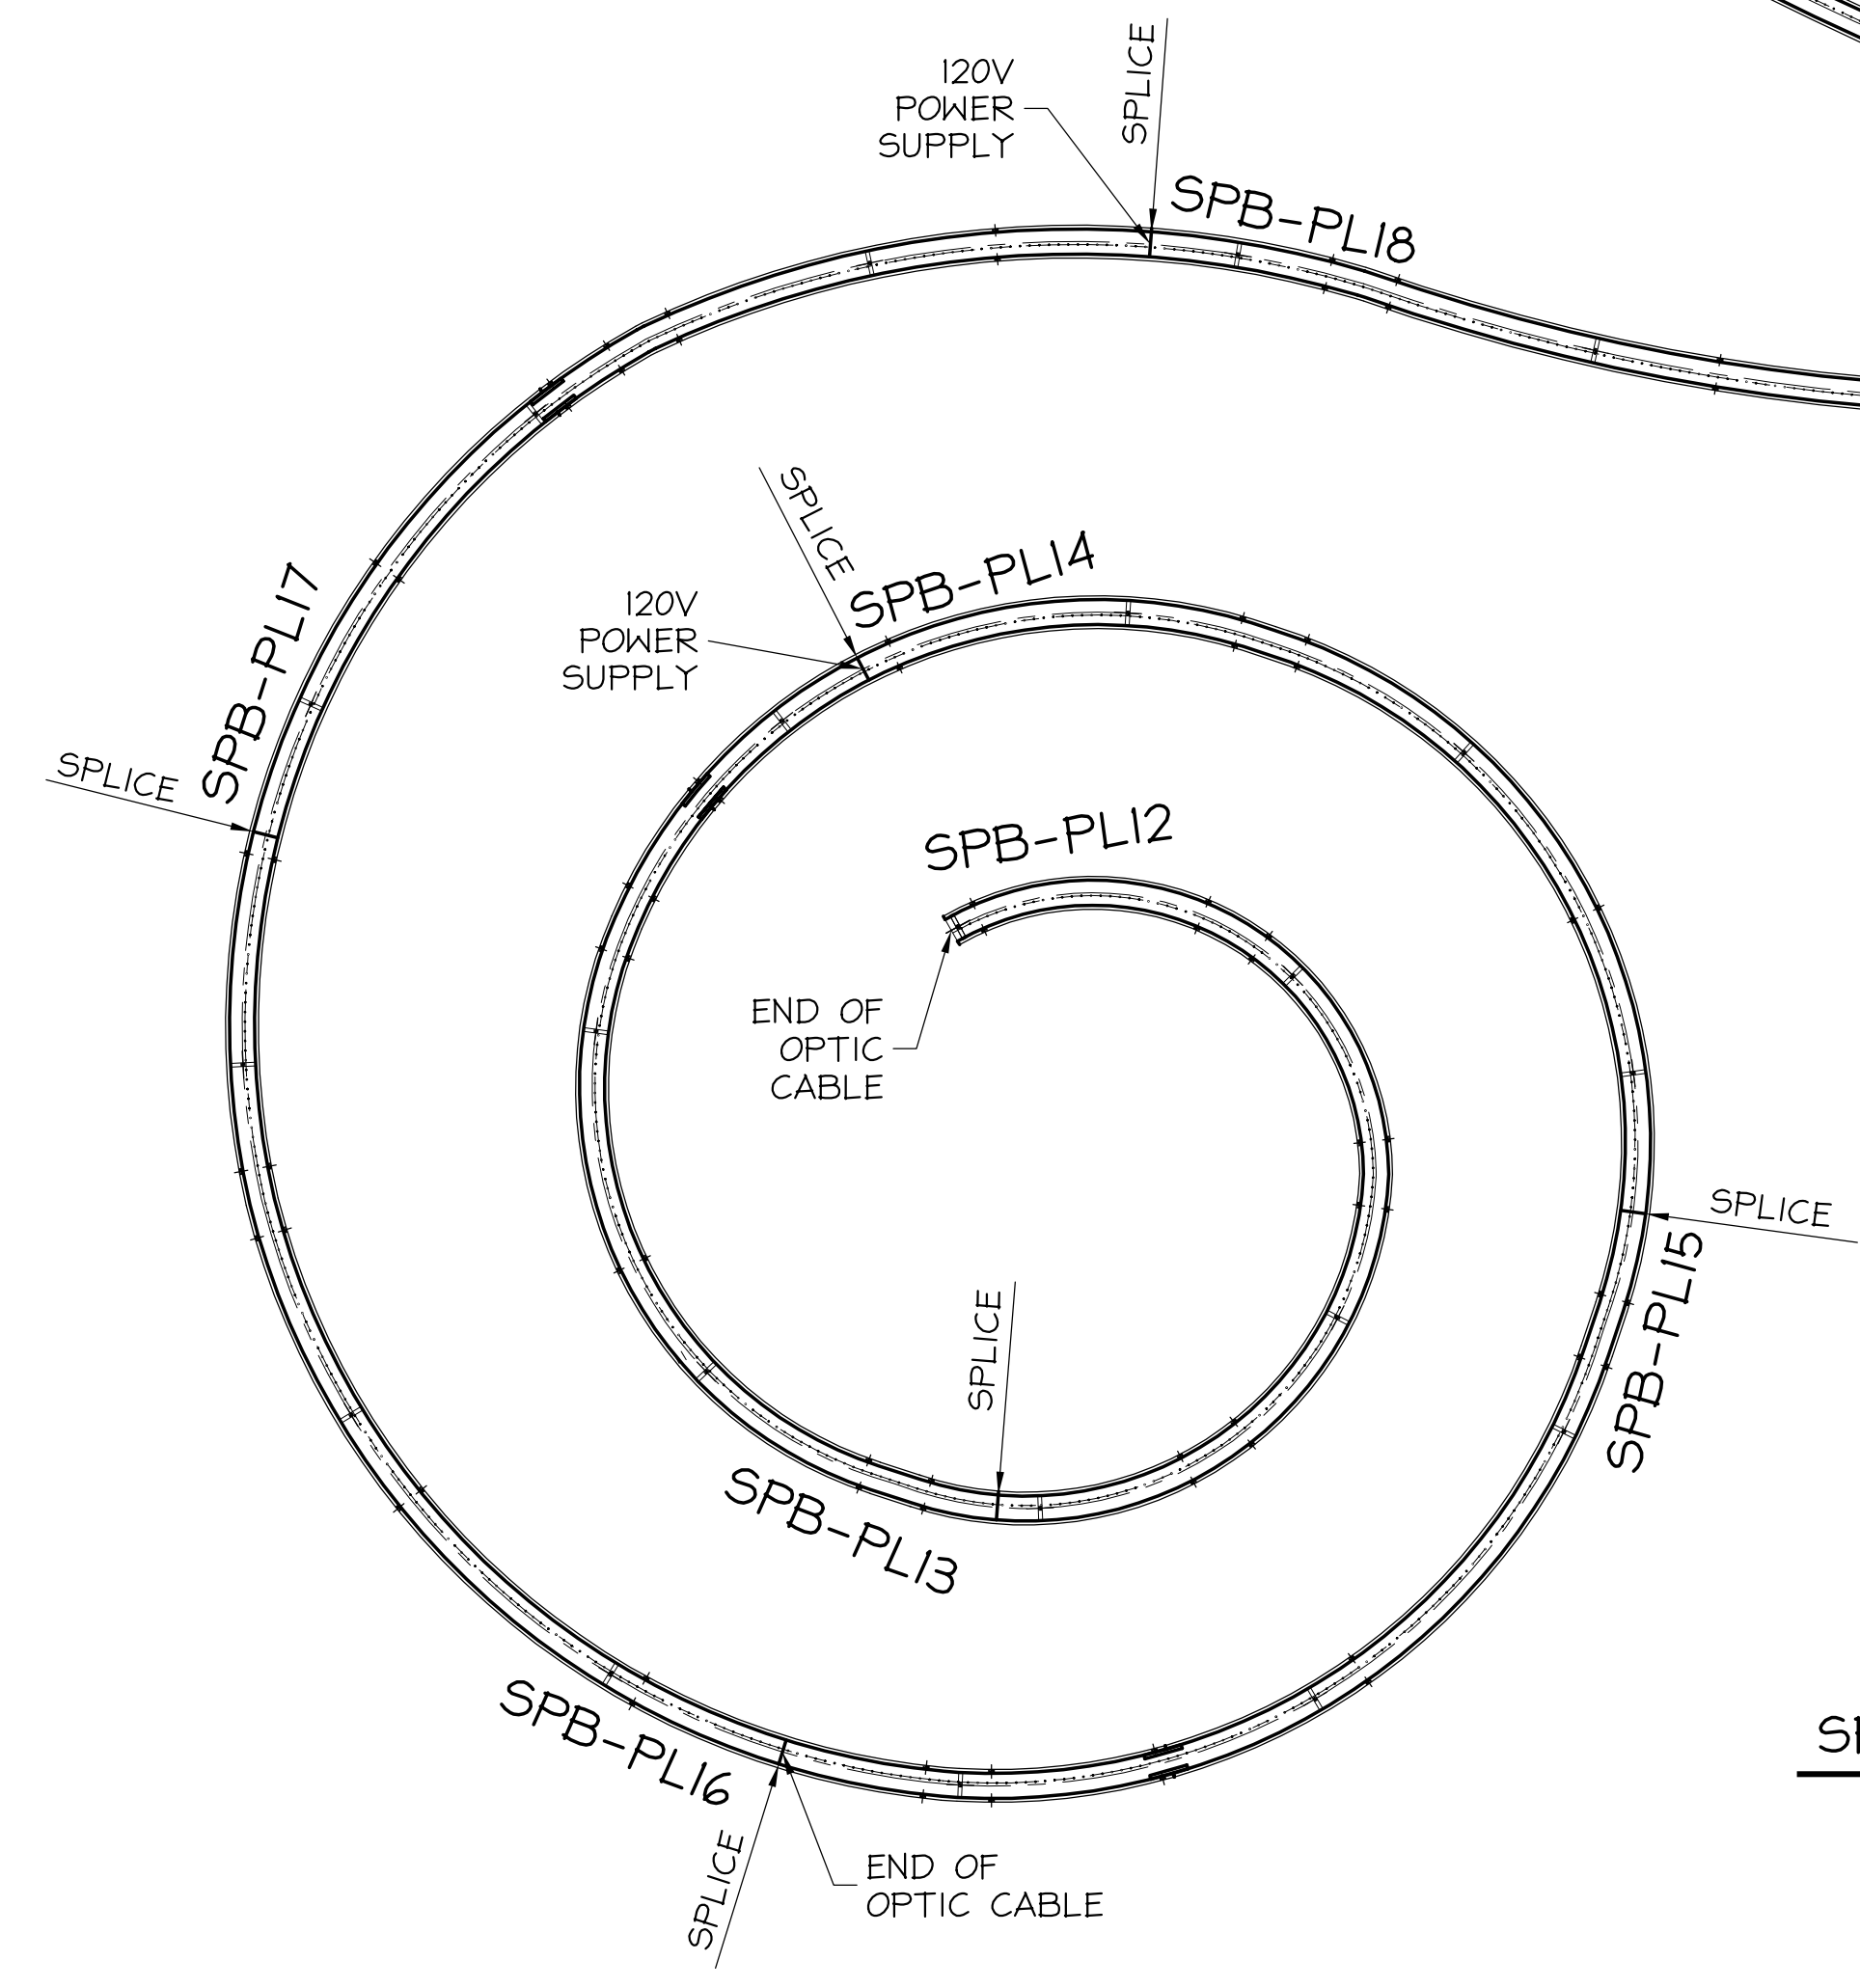

SPIRAL B PLASTIC DISTRIBUTION BAR PLAN

- NOTES:
 -SEE DE-1A FOR STEEL CHANNEL FRAME PLAN.
 -MARK NUMBERS ARE LOCATED ON THE DXF FILE.
 -HOLE SPACING = 3/8" O.C.
 -OPTIC HOLE = .032φ

VERIFICATION OF DIMENSIONS, DETAILS, AND ETC. ARE REQUESTED WHERE INDICATED. IF EACH VERIFICATION IS NOT NOTED OTHERWISE, IT WILL BE ASSUMED TO BE CORRECT AS SHOWN

REV	DATE	BY	DESCRIPTION	DWG STATUS	DATE
A	4/21/03	ADI	FOR APPROVAL		

MOODY GARDENS
 ART GLASS RIBBON SCULPTURE
 GALVESTON, TX

DESIGNER: Design Trends, Inc. ADI / ANGLE DETAILING, INC.
 CONTR: Gilbane Building Co. ADI JOB# 2003-265

SAVOY STUDIOS
 611 N TILLAMOOK ST PORTLAND, OR 97227
 Phone: 503.282.5095 FAX: 282.2183

DRAWN BY: ADI CHKD BY: ADI JOB NO. 02-178 DWG. NO. E-sp-pl

C:\MOODY\SP-PL-DWG 7/8/03 2:09pm EUR/PA meliss