


J:\2007-617\XOL-SUBMITTALS-RECORD-V\08-MEB-PAGE\DRAWING-EXAMPLES\NORTH-CREEK-III\080.DWG 1/8/09 2:43pm F080 medlase.mxd

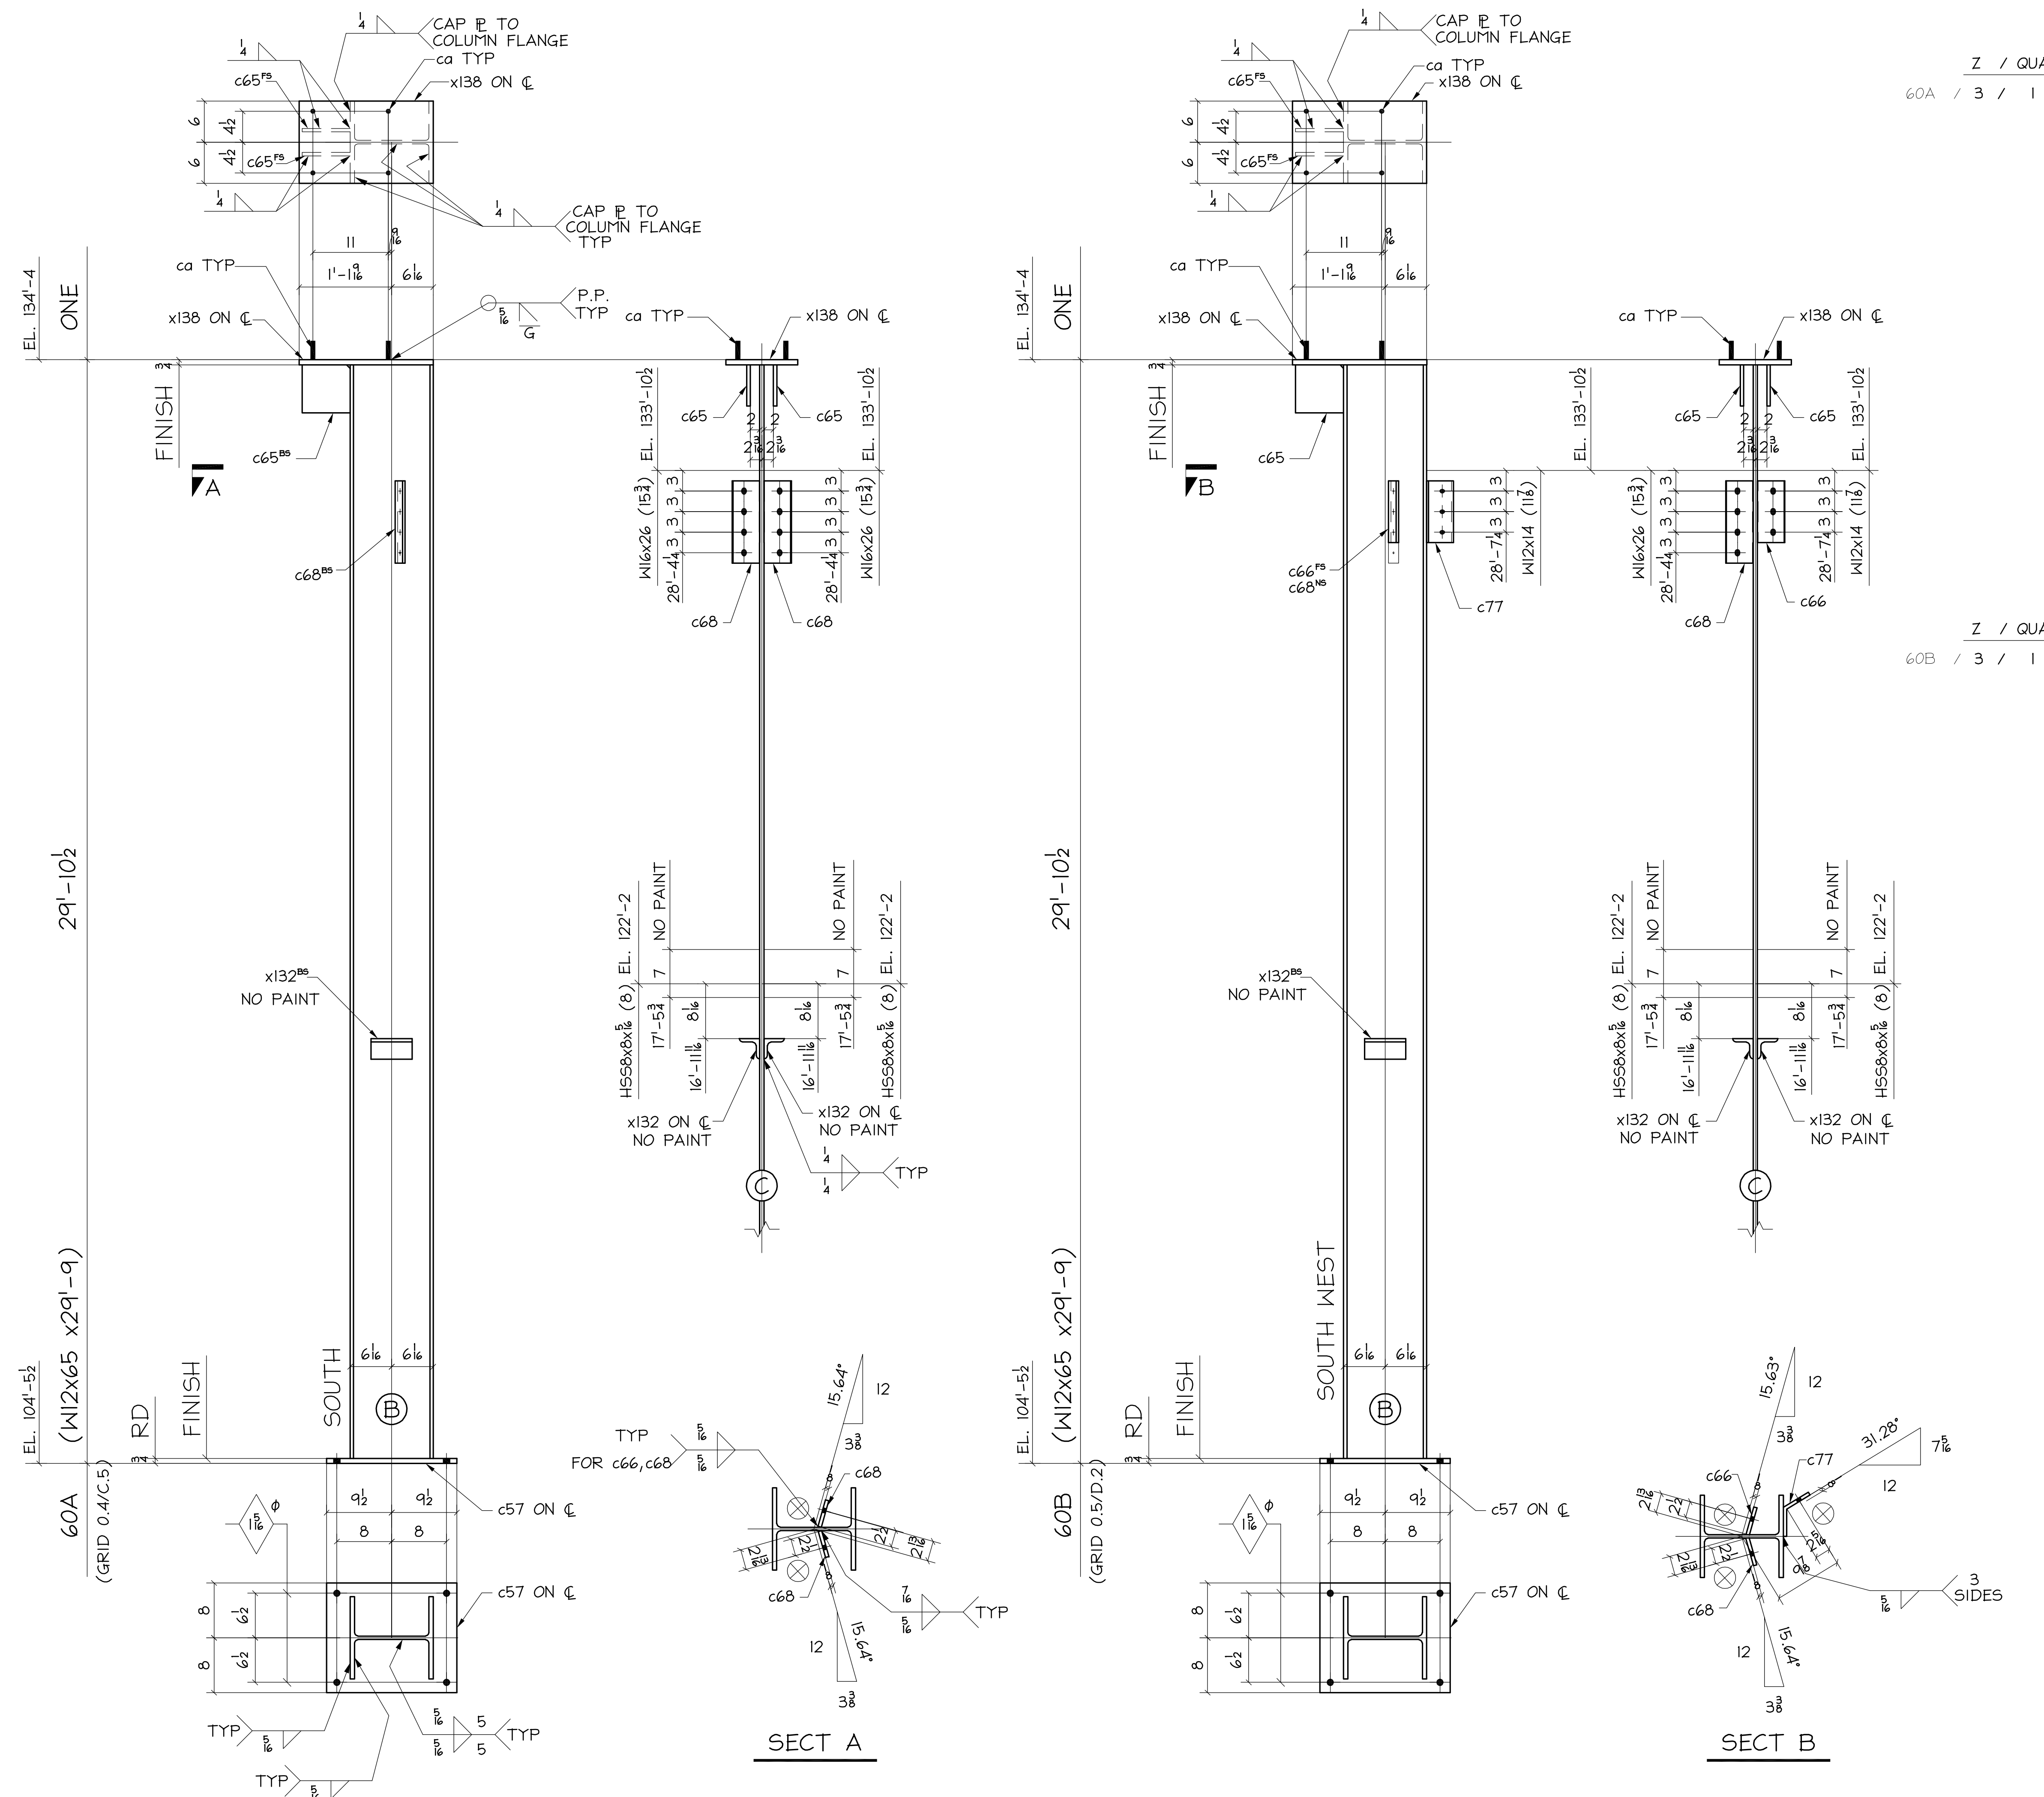

BILL OF MATERIAL									
NO. TO SHIP	SHIP MARK	TOTAL No	PC MARK	DESCRIPTION	LENGTH		REMARKS	WEIGHT	
					FT.	IN.		UNIT	TOTAL
ONE	60A			W12x65	29	9	F2E		
		1	c57	C ₃ x16	1	7			
		2	c65	FB7x8	0	7			
		2	c68	C ₃ x4	1	0			
		1	x138	C ₃ x12	1	7 7/8			
		2	x132	L3x3x1/4	0	6			
		4	ca	3/8 ALL-THREDA W/N/W	0	2 1/2			
Z / QUAN 60A / 3 / 1									
ONE	60B			W12x65	29	9	F2E		
		1	c57	C ₃ x16	1	7			
		2	c65	FB7x8	0	7			
		1	c66	C ₃ x4	0	9			
		1	c68	C ₃ x4	1	0			
		1	c77	C ₃ x9	0	8 1/2			
		2	x132	L3x3x1/4	0	6			
		1	x138	C ₃ x12	1	7 7/8			
		4	ca	3/8 ALL-THREDA W/N/W	0	2 1/2			
Z / QUAN 60B / 3 / 1									

FABRICATION NOTES:

HOLES UNO: 1/8"

WELD: E70XX

REF DWG: ABI E2 E3

MATERIAL UNO: A36, WF=A992

HSS=A500 grB, PIPE=A53 grB

PAINT: 1 S/C PRIMER U/N

NOTES:

VERIFICATION OF DIMENSIONS, DETAILS, AND ETC. ARE REQUESTED, WHERE INDICATED. IF EACH VERIFICATION IS NOT NOTED OTHERWISE, IT WILL BE ASSUMED TO BE CORRECT AS SHOWN.

REV	DATE	BY	DESCRIPTION	DWG STATUS	DATE
I	12/19/07	WT	Issue For Fabrication	FOR FABRICATION	
A	10/12/07	WT	For Approval	FOR PURCHASING	

**NORTHCREEK
PHASE III
DENVER, COLORADO**

ENGR: S.A. MIRO INC. ADI / ANGLE DETAILING, INC.
CONTR: THE WEITZ CO. ADI_JOB# 2007-617

Pikes Peak Steel
3550 Mark Dabbling Blvd. Colorado Springs, CO 80907
(719) 471-8811

DRAWN BY: XY CHKD BY: LEL JOB NO. 2007-15 DWG. NO. 60